



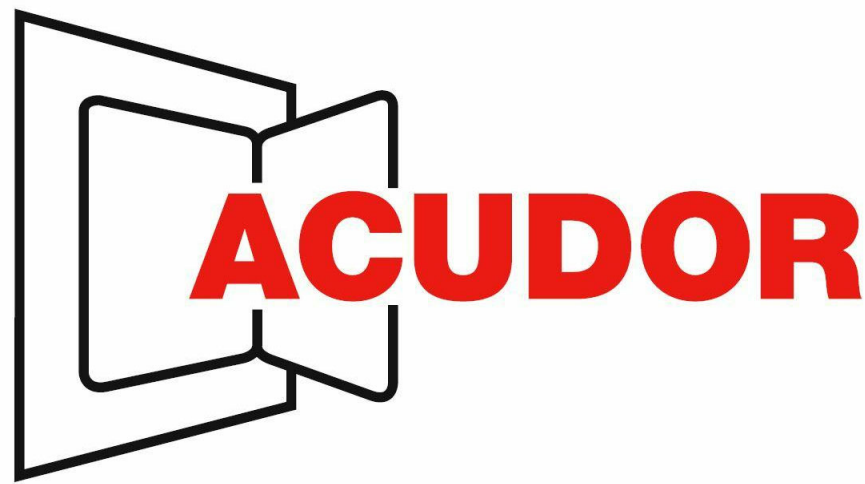


www.acudor.com



1 3D View

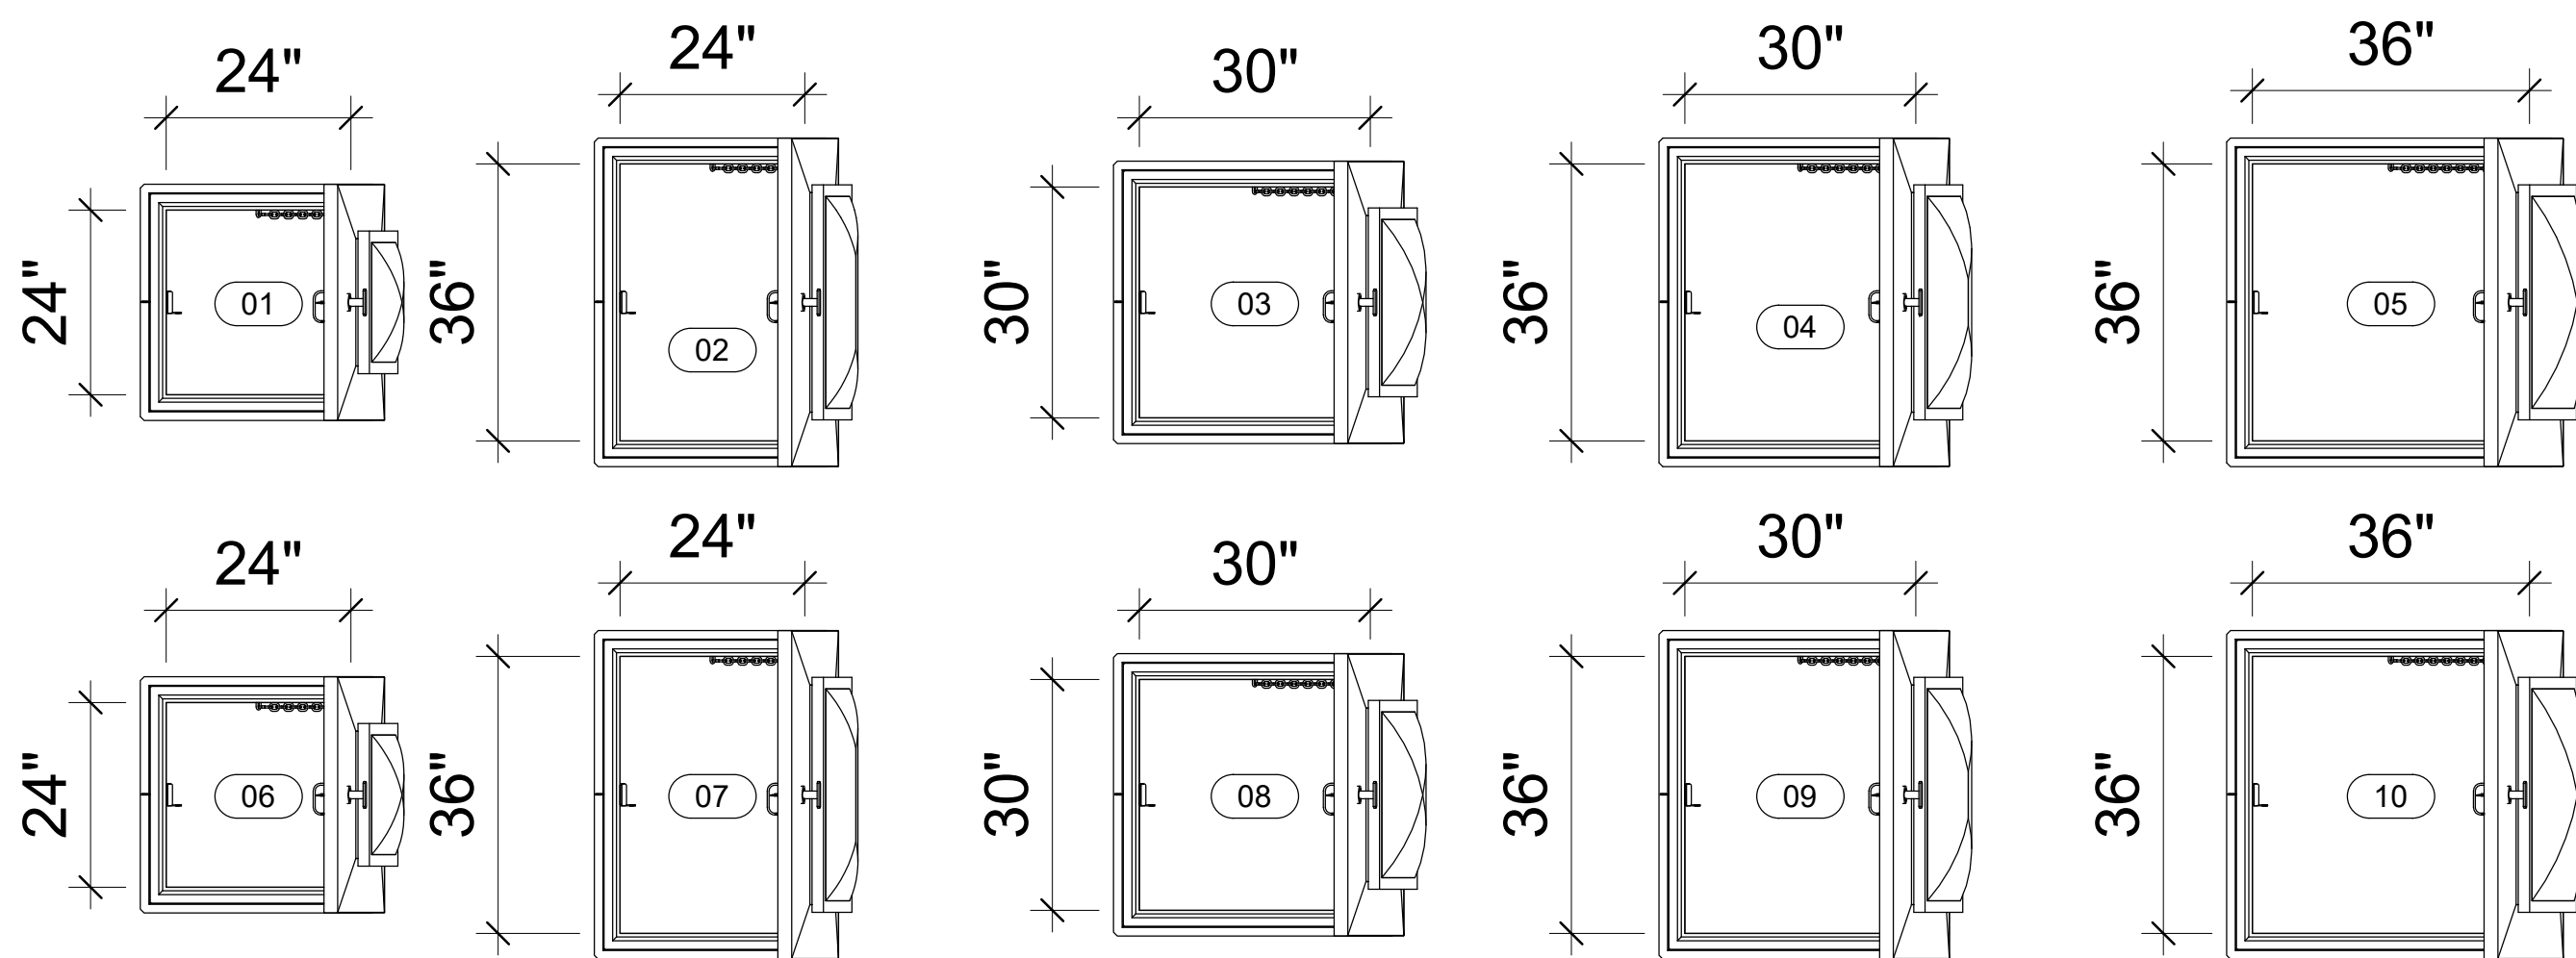

2 Level 1
1/2" = 1'-0"

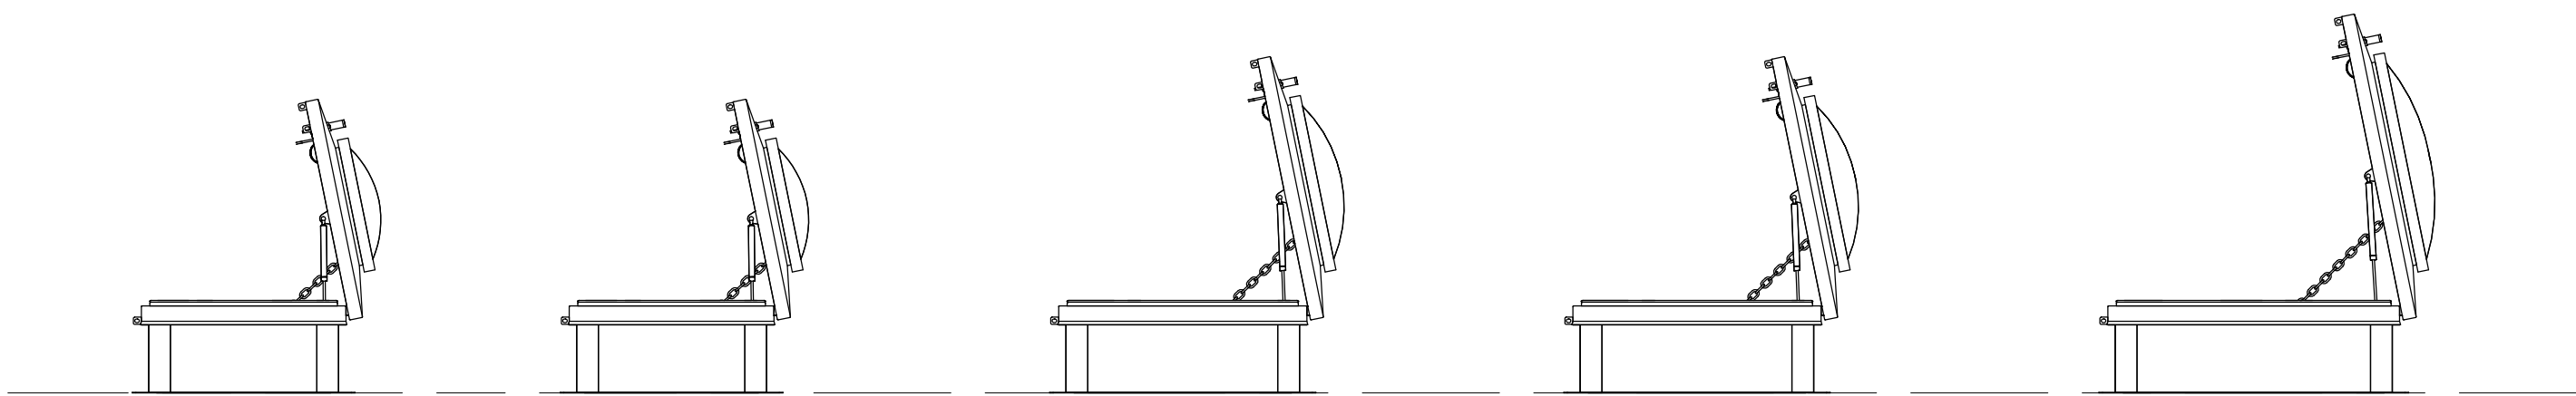

4 Elevation 2
1/2" = 1'-0"

Door Schedule													
Type Mark	Manufacturer	Description	Model	Type	Width	Height	Thickness	URL	Manufacturer URL	USA Manufacturer URL	USA Contact Number	Canada Manufacturer URL	Canada Contact Number
01	ACUDOR	DOMED ROOF HATCH	ADD3232	ADD3232	24.000	24.000	12.000	www.acudor.com	info@acudorintl.com	info@acudor.com	800-722-0501	info@acudor.ca	844-228-3671
02	ACUDOR	DOMED ROOF HATCH	ADD3244	ADD3244	24.000	36.000	12.000	www.acudor.com	info@acudorintl.com	info@acudor.com	800-722-0501	info@acudor.ca	844-228-3671
03	ACUDOR	DOMED ROOF HATCH	ADD3838	ADD3838	30.000	30.000	12.000	www.acudor.com	info@acudorintl.com	info@acudor.com	800-722-0501	info@acudor.ca	844-228-3671
04	ACUDOR	DOMED ROOF HATCH	ADD3844	ADD3844	30.000	36.000	12.000	www.acudor.com	info@acudorintl.com	info@acudor.com	800-722-0501	info@acudor.ca	844-228-3671
05	ACUDOR	DOMED ROOF HATCH	ADD4444	ADD4444	36.000	36.000	12.000	www.acudor.com	info@acudorintl.com	info@acudor.com	800-722-0501	info@acudor.ca	844-228-3671
06	ACUDOR	DOMED ROOF HATCH	GD3232	GD3232	24.000	24.000	12.000	www.acudor.com	info@acudorintl.com	info@acudor.com	800-722-0501	info@acudor.ca	844-228-3671
07	ACUDOR	DOMED ROOF HATCH	GD3244	GD3244	24.000	36.000	12.000	www.acudor.com	info@acudorintl.com	info@acudor.com	800-722-0501	info@acudor.ca	844-228-3671
08	ACUDOR	DOMED ROOF HATCH	GD3838	GD3838	30.000	30.000	12.000	www.acudor.com	info@acudorintl.com	info@acudor.com	800-722-0501	info@acudor.ca	844-228-3671
09	ACUDOR	DOMED ROOF HATCH	GD3844	GD3844	30.000	36.000	12.000	www.acudor.com	info@acudorintl.com	info@acudor.com	800-722-0501	info@acudor.ca	844-228-3671
10	ACUDOR	DOMED ROOF HATCH	GD4444	GD4444	36.000	36.000	12.000	www.acudor.com	info@acudorintl.com	info@acudor.com	800-722-0501	info@acudor.ca	844-228-3671

Roof Hatch
ACUDOR
Domed

3D View, Plan, Elev,
& Schedule

Project Number 002
Date 05-18-2021

Domed
Scale 1/2" = 1'-0"