




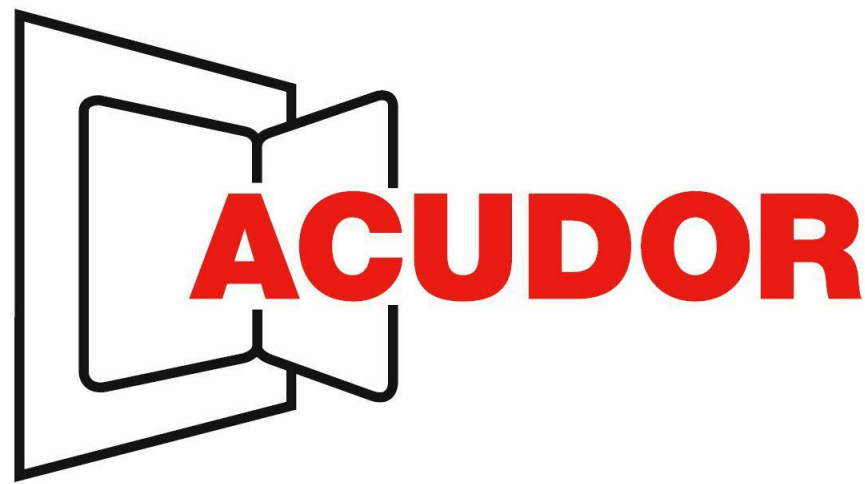


www.acudor.com

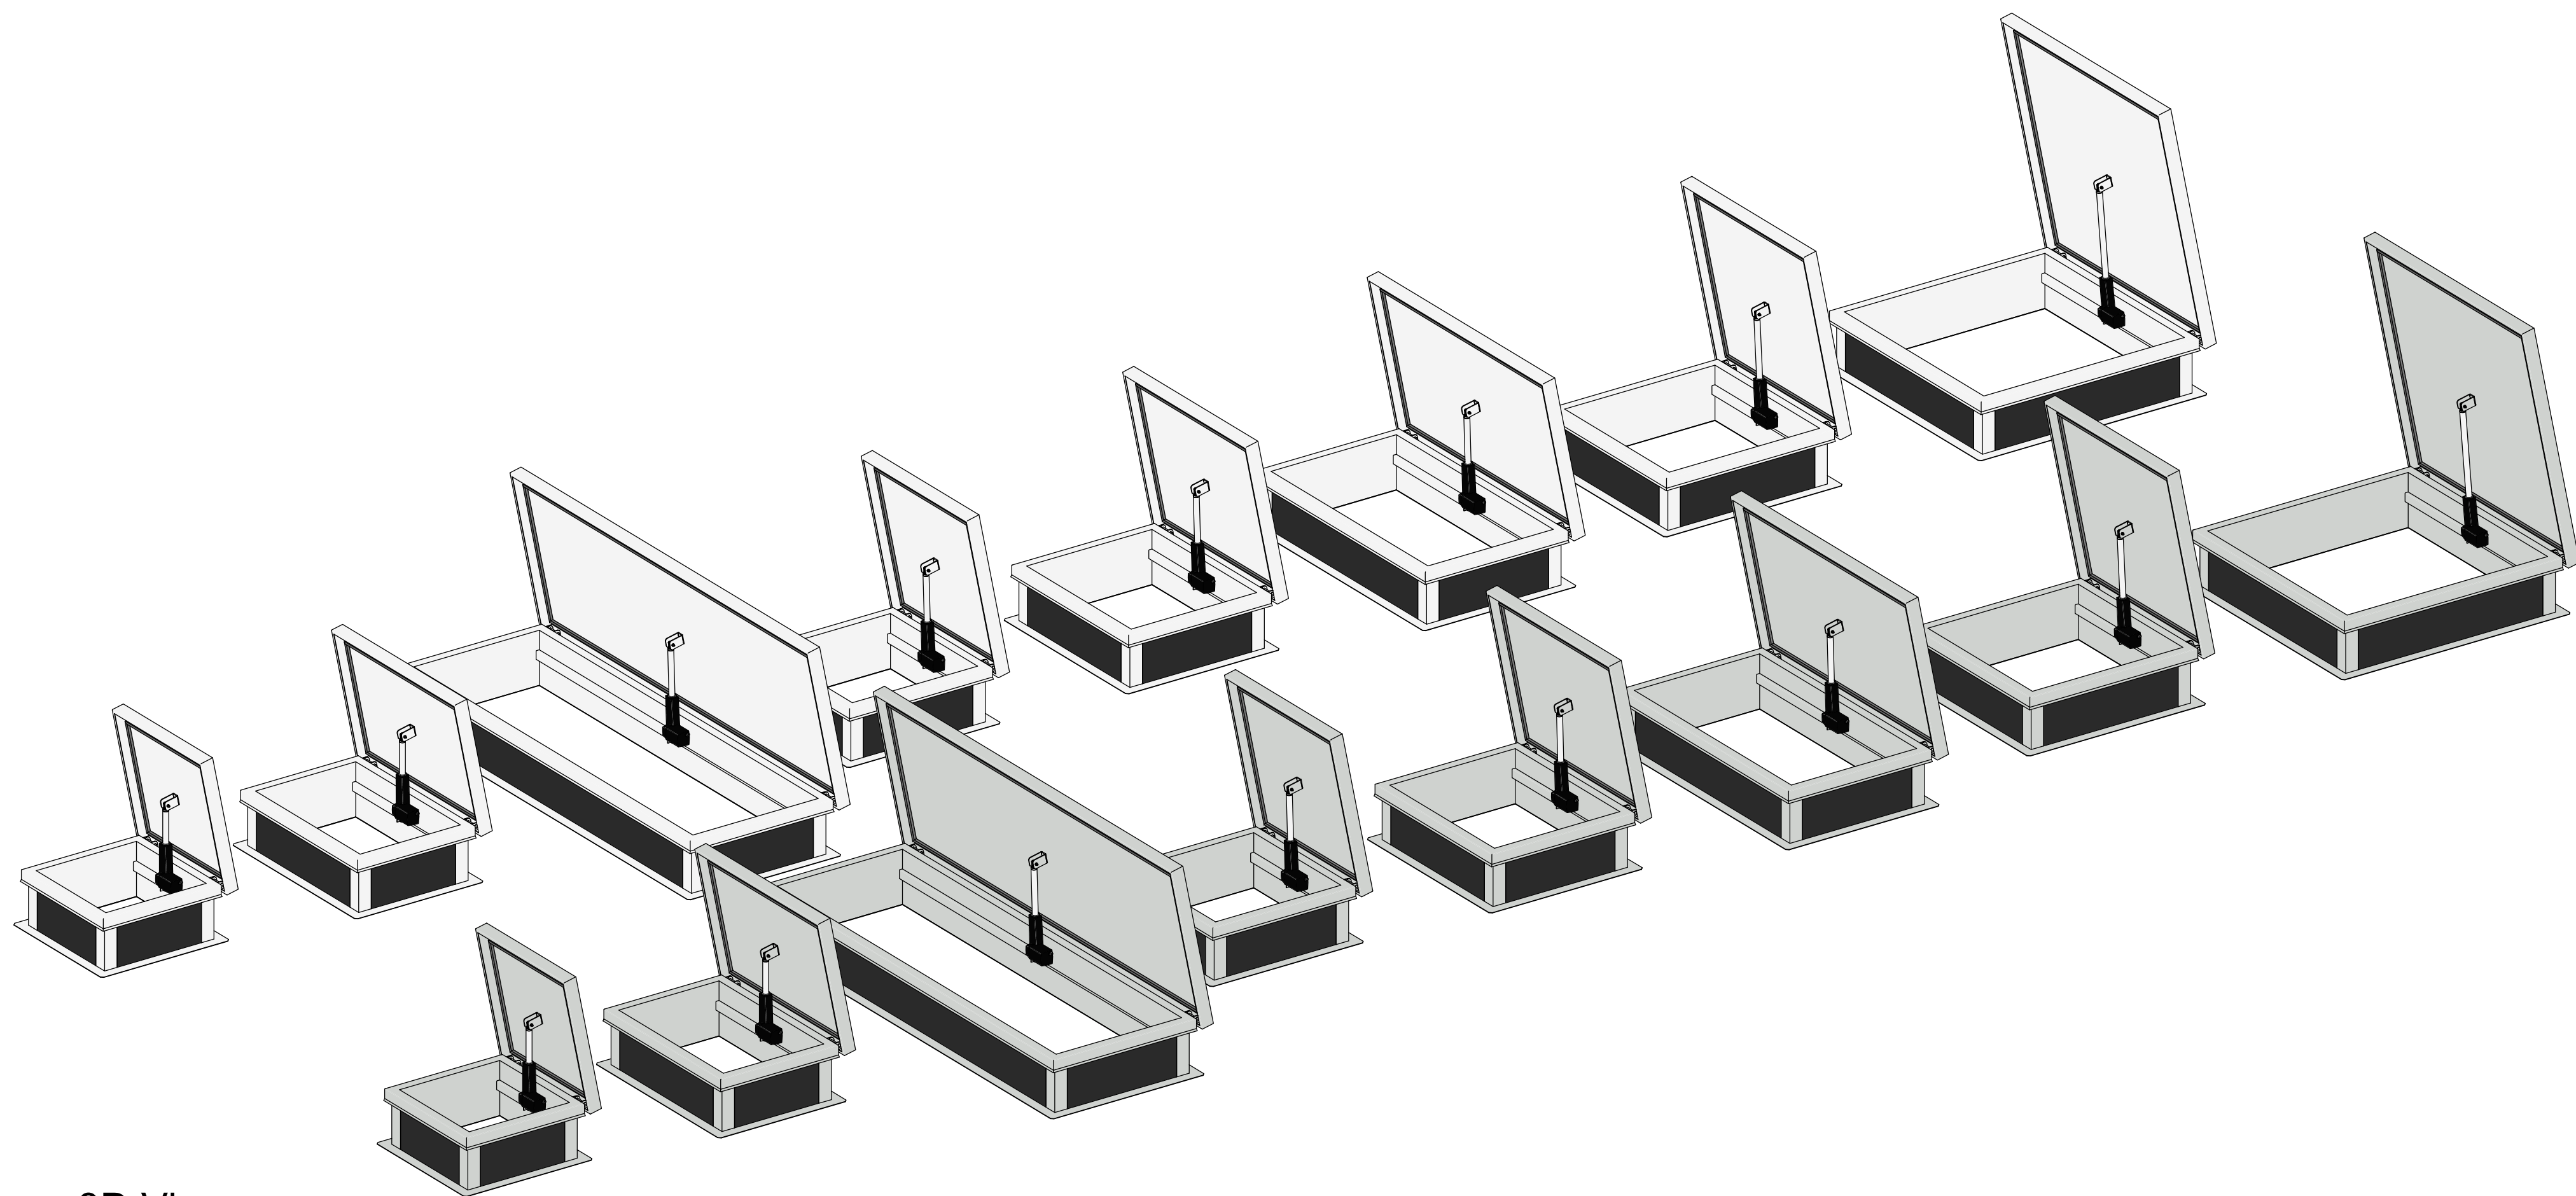

1 3D View

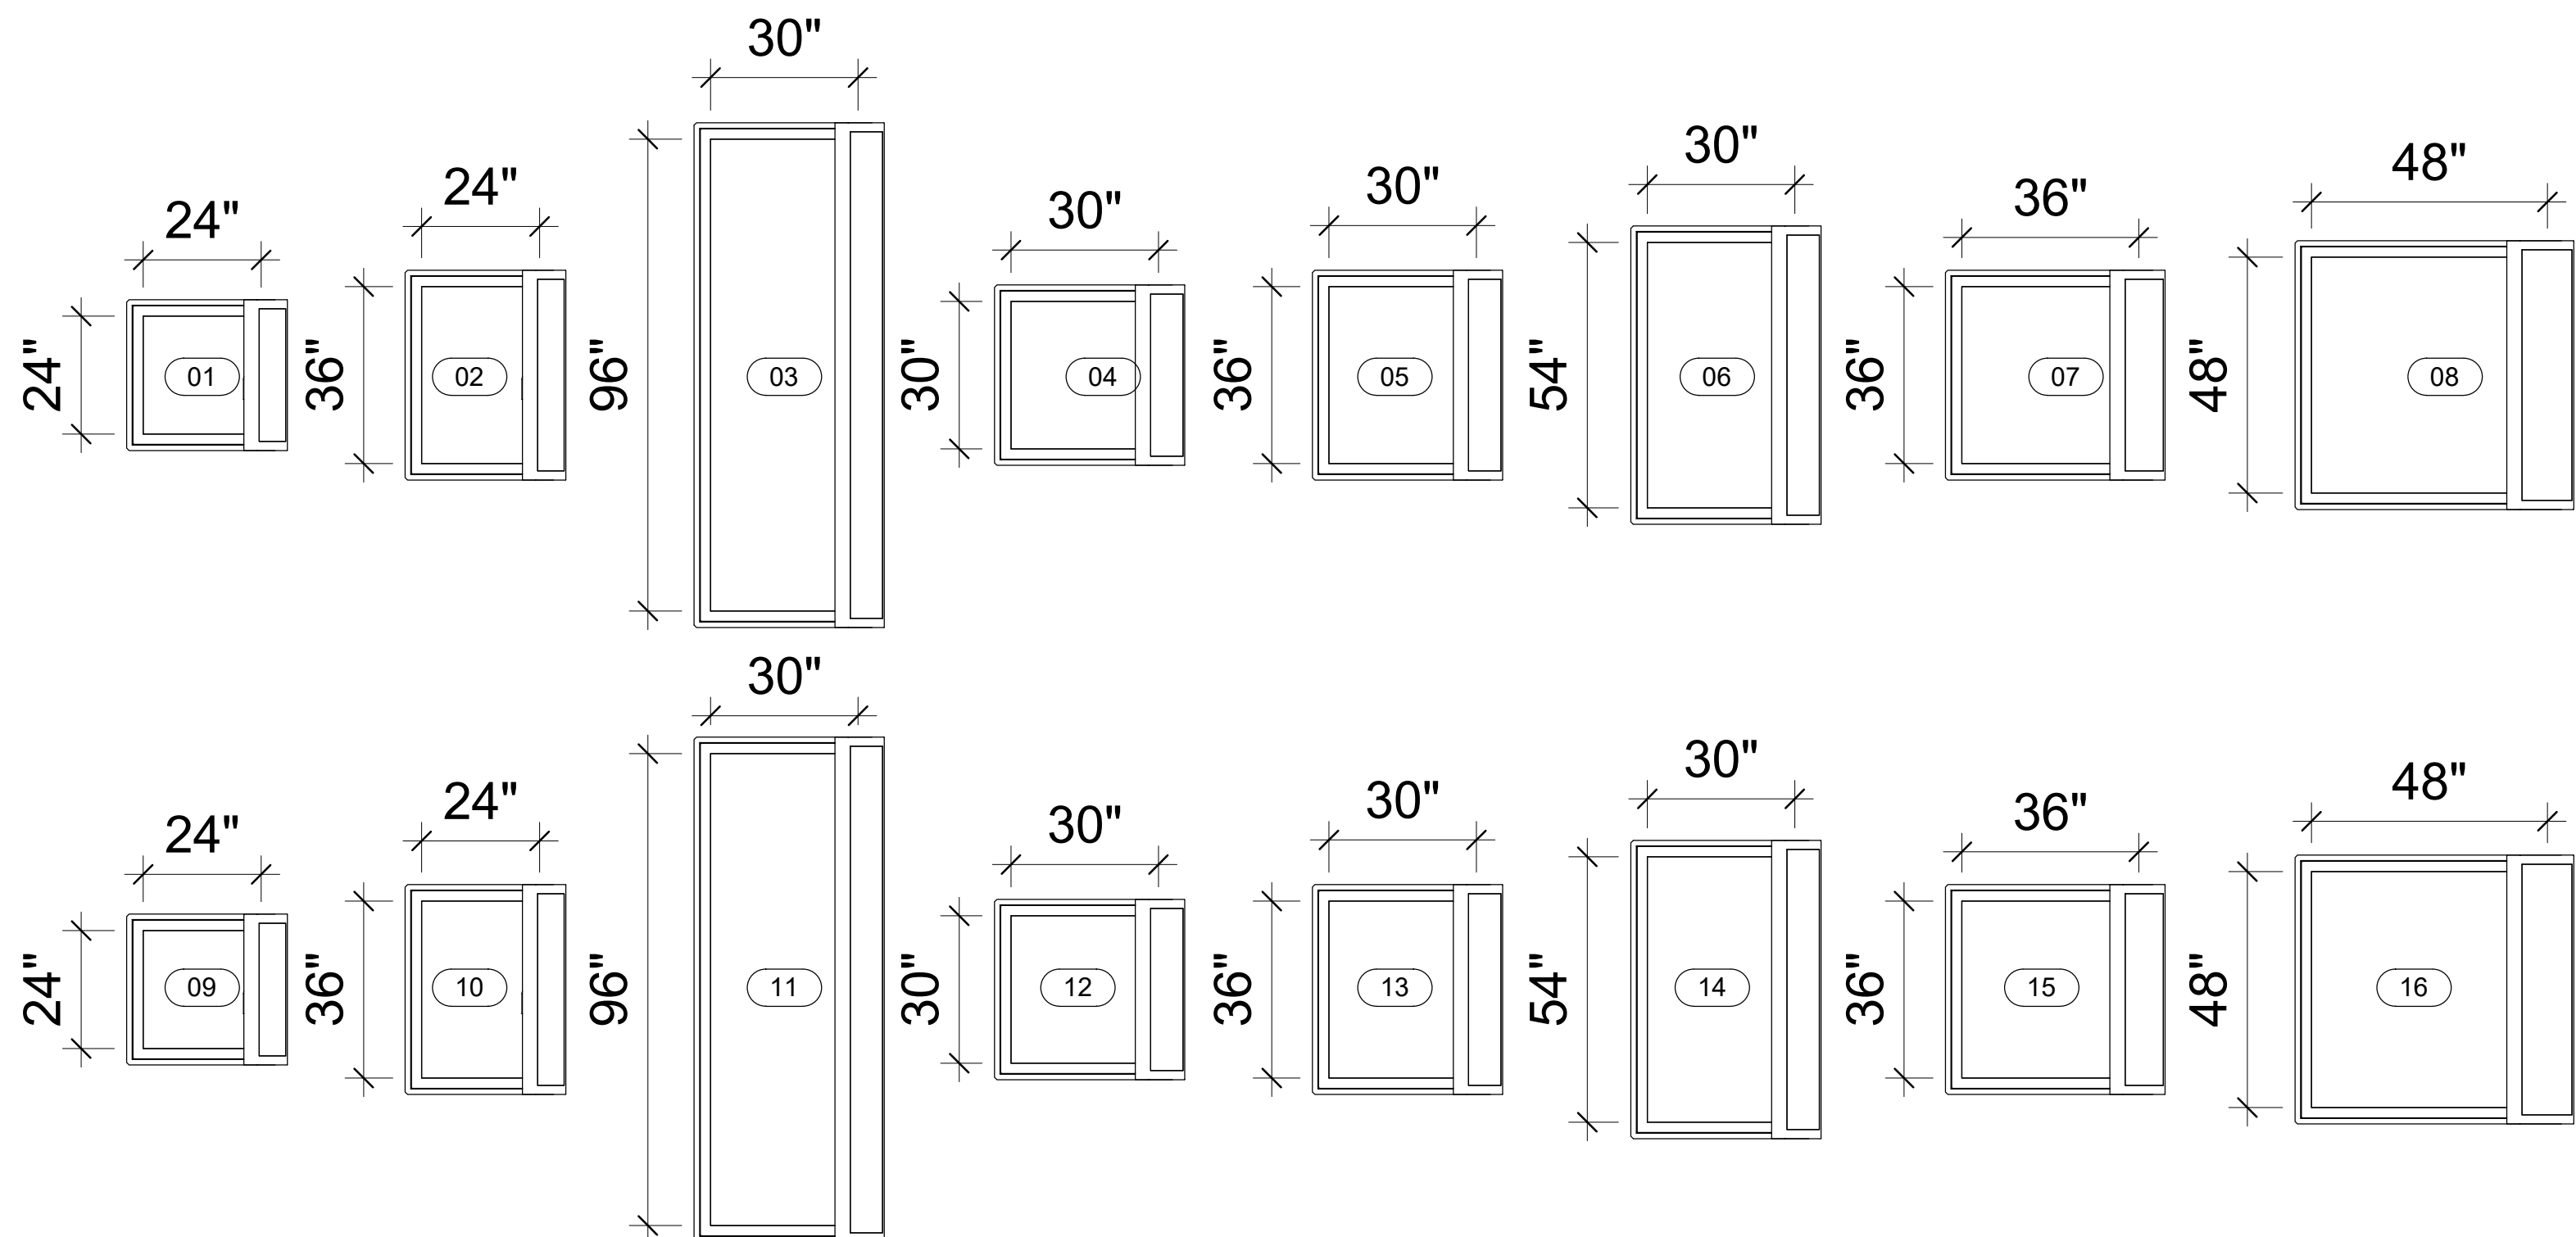

2 Level 1
3/8" = 1'-0"

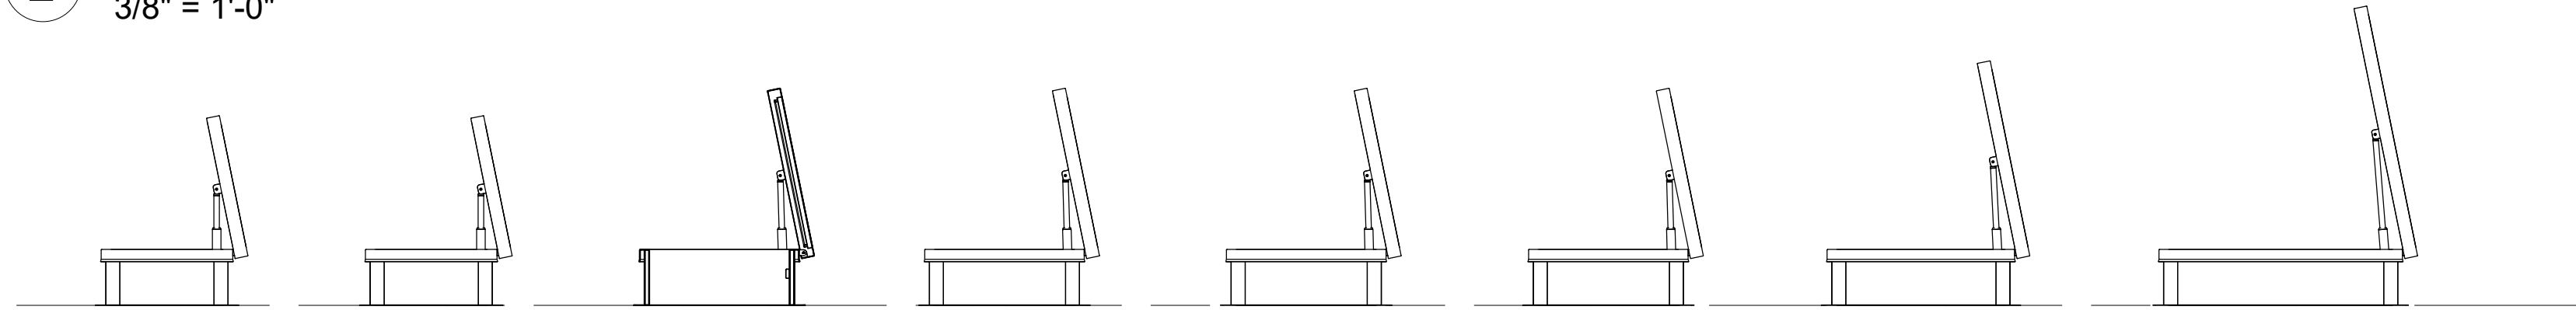

4 Elevation 2
3/8" = 1'-0"

Door Schedule													
Type Mark	Manufacturer	Description	Model	Type	Width	Height	Thickness	URL	Manufacturer URL	USA Manufacturer URL	USA Contact Number	Canada Manufacturer URL	Canada Contact Number
01	ACUDOR	ELECTRIC ACTUATION ROOF HATCH	EA3232	EA3232	24.000	24.000	12.000	www.acudor.com	info@acudorintl.com	info@acudor.com	800-722-0501	info@acudor.ca	844-228-3671
02	ACUDOR	ELECTRIC ACTUATION ROOF HATCH	EA3244	EA3244	24.000	36.000	12.000	www.acudor.com	info@acudorintl.com	info@acudor.com	800-722-0501	info@acudor.ca	844-228-3671
03	ACUDOR	ELECTRIC ACTUATION ROOF HATCH	EA3804	EA3804	30.000	96.000	12.000	www.acudor.com	info@acudorintl.com	info@acudor.com	800-722-0501	info@acudor.ca	844-228-3671
04	ACUDOR	ELECTRIC ACTUATION ROOF HATCH	EA3838	EA3838	30.000	30.000	12.000	www.acudor.com	info@acudorintl.com	info@acudor.com	800-722-0501	info@acudor.ca	844-228-3671
05	ACUDOR	ELECTRIC ACTUATION ROOF HATCH	EA3844	EA3844	30.000	36.000	12.000	www.acudor.com	info@acudorintl.com	info@acudor.com	800-722-0501	info@acudor.ca	844-228-3671
06	ACUDOR	ELECTRIC ACTUATION ROOF HATCH	EA3862	EA3862	30.000	54.000	12.000	www.acudor.com	info@acudorintl.com	info@acudor.com	800-722-0501	info@acudor.ca	844-228-3671
07	ACUDOR	ELECTRIC ACTUATION ROOF HATCH	EA4444	EA4444	36.000	36.000	12.000	www.acudor.com	info@acudorintl.com	info@acudor.com	800-722-0501	info@acudor.ca	844-228-3671
08	ACUDOR	ELECTRIC ACTUATION ROOF HATCH	EA5656	EA5656	48.000	48.000	12.000	www.acudor.com	info@acudorintl.com	info@acudor.com	800-722-0501	info@acudor.ca	844-228-3671
09	ACUDOR	ELECTRIC ACTUATION ROOF HATCH	GA3232	GA3232	24.000	24.000	12.000	www.acudor.com	info@acudorintl.com	info@acudor.com	800-722-0501	info@acudor.ca	844-228-3671
10	ACUDOR	ELECTRIC ACTUATION ROOF HATCH	GA3244	GA3244	24.000	36.000	12.000	www.acudor.com	info@acudorintl.com	info@acudor.com	800-722-0501	info@acudor.ca	844-228-3671
11	ACUDOR	ELECTRIC ACTUATION ROOF HATCH	GA3804	GA3804	30.000	96.000	12.000	www.acudor.com	info@acudorintl.com	info@acudor.com	800-722-0501	info@acudor.ca	844-228-3671
12	ACUDOR	ELECTRIC ACTUATION ROOF HATCH	GA3838	GA3838	30.000	30.000	12.000	www.acudor.com	info@acudorintl.com	info@acudor.com	800-722-0501	info@acudor.ca	844-228-3671
13	ACUDOR	ELECTRIC ACTUATION ROOF HATCH	GA3844	GA3844	30.000	36.000	12.000	www.acudor.com	info@acudorintl.com	info@acudor.com	800-722-0501	info@acudor.ca	844-228-3671
14	ACUDOR	ELECTRIC ACTUATION ROOF HATCH	GA3862	GA3862	30.000	54.000	12.000	www.acudor.com	info@acudorintl.com	info@acudor.com	800-722-0501	info@acudor.ca	844-228-3671
15	ACUDOR	ELECTRIC ACTUATION ROOF HATCH	GA4444	GA4444	36.000	36.000	12.000	www.acudor.com	info@acudorintl.com	info@acudor.com	800-722-0501	info@acudor.ca	844-228-3671
16	ACUDOR	ELECTRIC ACTUATION ROOF HATCH	GA5656	GA5656	48.000	48.000	12.000	www.acudor.com	info@acudorintl.com	info@acudor.com	800-722-0501	info@acudor.ca	844-228-3671

Roof Hatch
ACUDOR
ELECTRIC
ACTUATION

3D View, Plan, Elev,
& Schedule

Project Number 002
Date 05-18-2021

**ELECTRIC
ACTUATION**

Scale 3/8" = 1'-0"